



SEPTIC TANKS  
RETAINING WALLS  
MANHOLES/CATCH BASINS

ORILLIA PRECAST CONCRETE LIMITED


2085 S. Sparrow Lake Rd., Severn Bridge, ON P0E 1N0  
Tel: 705-689-8428 Fax: 705-689-1565  
Email: info@orilliaprecast.com www.orilliaprecast.com

OPC-1500  
6800 Liters

Mar. 25, 2008

## 1500 Gal. Septic Tank

### Liquid Level & Baffles

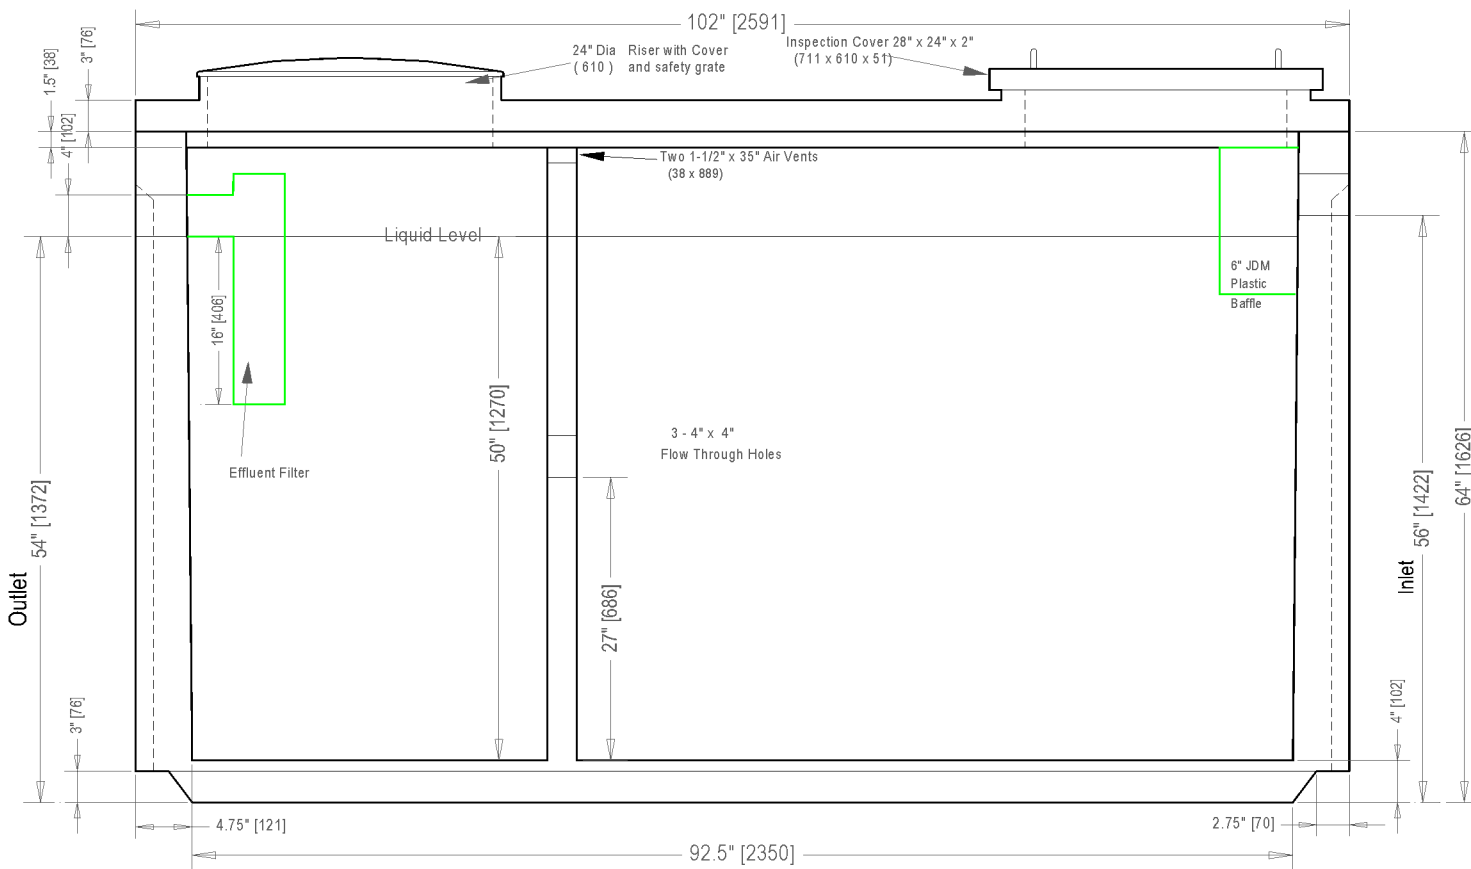

### SPECIFICATIONS

- Concrete strength – 4600 psi / 32 mpa (minimum)
- Steel Reinforced
- Total Wt. (approximate) - 14000 lbs / 5080 kg
- Dimensions - 102" L x 96" W x 67"H Invert – 56"
- Access Risers Available